

San Francisco International Gift Fair[®]

Feb 6 - 9, 2010
 Moscone Center - South Hall
 San Francisco, CA



139 Campanelli Drive
 Middleborough, MA 02346
 Phone: 508.946.8500
 Fax: 508.923.1409

■ Account Executive: TBD

■ Revision Date: 9.09.09

■ Rev. # 01

■ Drawn By: Kelly Coutu

■ Scale: Fit to Page


Booths Are 10' x 10' (Unless Noted Otherwise)
 Aisles Are 10' Wide (Unless Noted Otherwise)
 * - Last In / First Out

Inventory as of 09/09/2009

Dimension	Size	Qty	SqFt	Rented	Available
5x10'	50	138	6,900	0	138
9x10'	90	1	90	0	1
10x10'	100	913	91,300	0	913
9x15'	135	5	675	0	5
10x16'	160	2	320	0	2
10x19'	190	4	760	0	4
10x35'	350	1	350	0	1
10x54'	540	1	540	0	1
40x73'	2,920	1	2,920	0	1
Totals:		1,066	103,855	0	1,066

- Type A - 60amp, Telephone
- Type B - 60amp, Telephone, Duct Junction
- Type C - 60amp, Telephone, Water, Air, Drain
- Type D - 60amp, Telephone, Duct Junction, Water
- - Denotes 100amp Power
- - Utility Floor Ports

Disclaimer
 Every effort has been made to ensure the accuracy of all information contained on this floor plan. However no warranties, either expressed or implied are made with respect to this floor plan. If the location of building columns, utilities or other architectural components of the facility is a consideration in the construction or usage of an exhibit, it is the sole responsibility of the exhibitor to physically inspect the facility to verify all dimensions and locations.

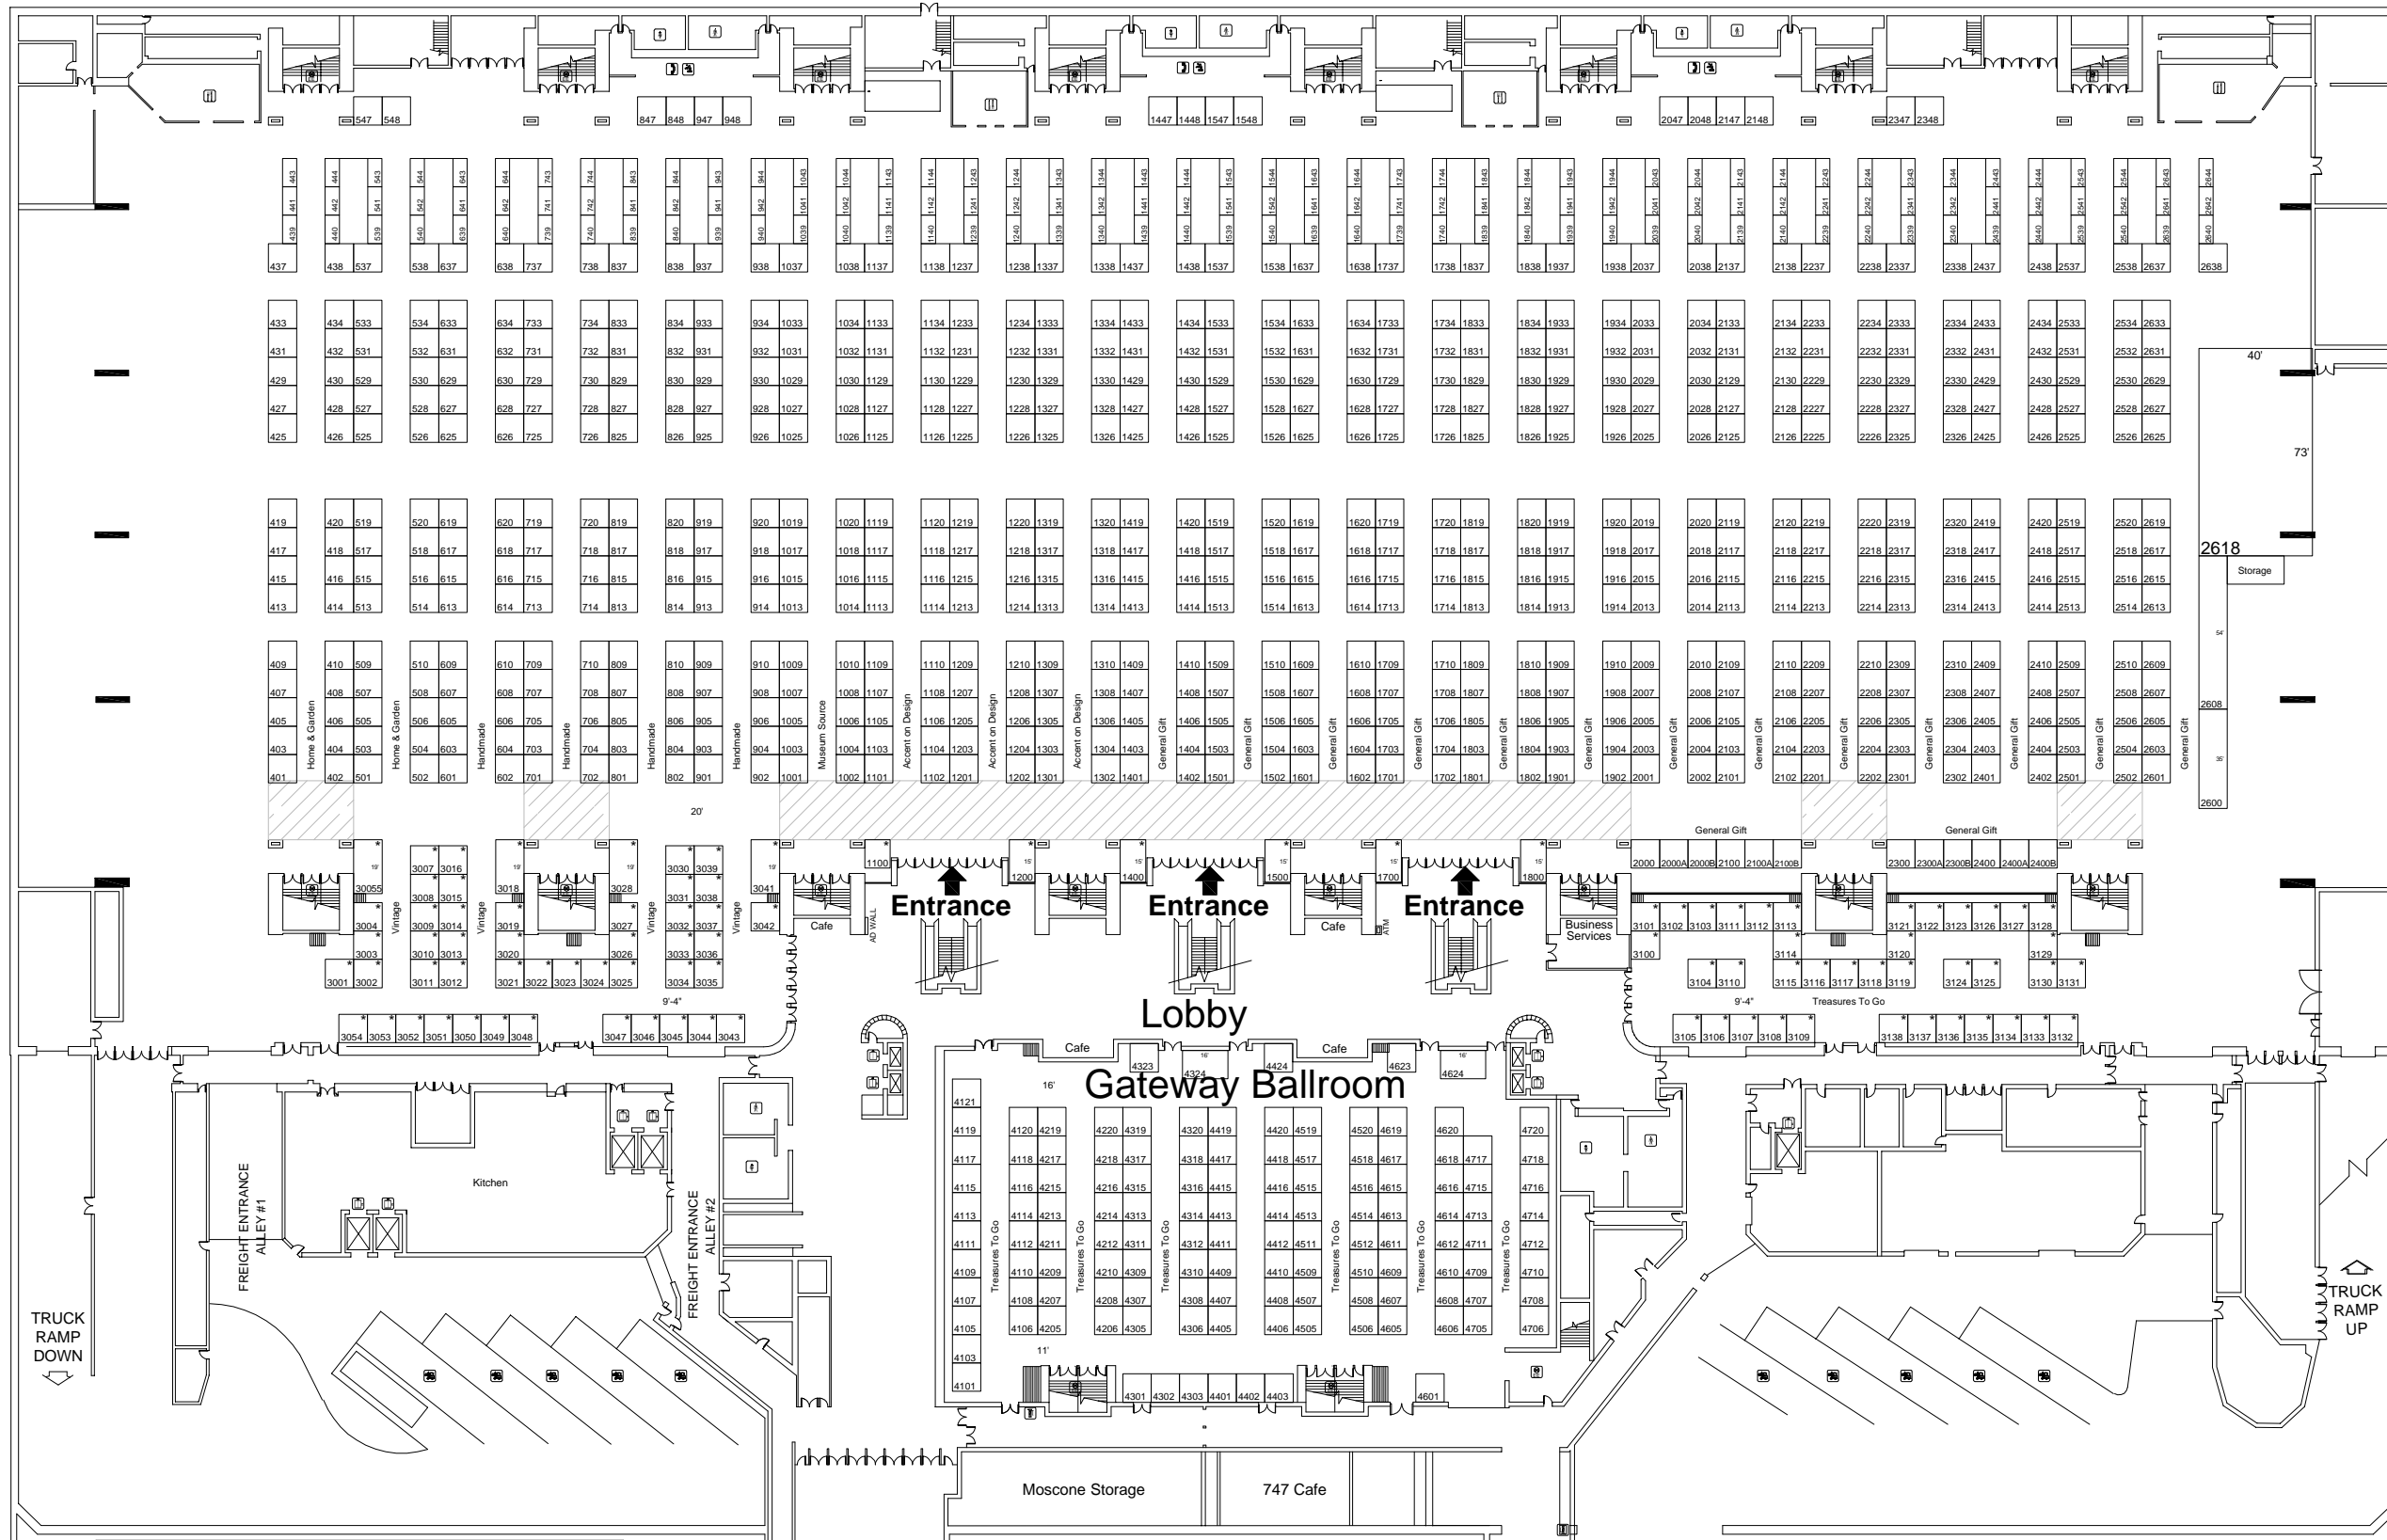

*This floor plan is subject to fire marshal approval.